



NOTES:
 1. SIGN IS 23.5 SQ. FEET
 2. CULTURED STONE:
 COMPANY: ENVIRONMENTAL STONEWORKS.
 CATEGORY: BLENDED STONE
 STYLE: VALLAGIO
 COLOR: COUNTRY RUBBLE SANDSTONE

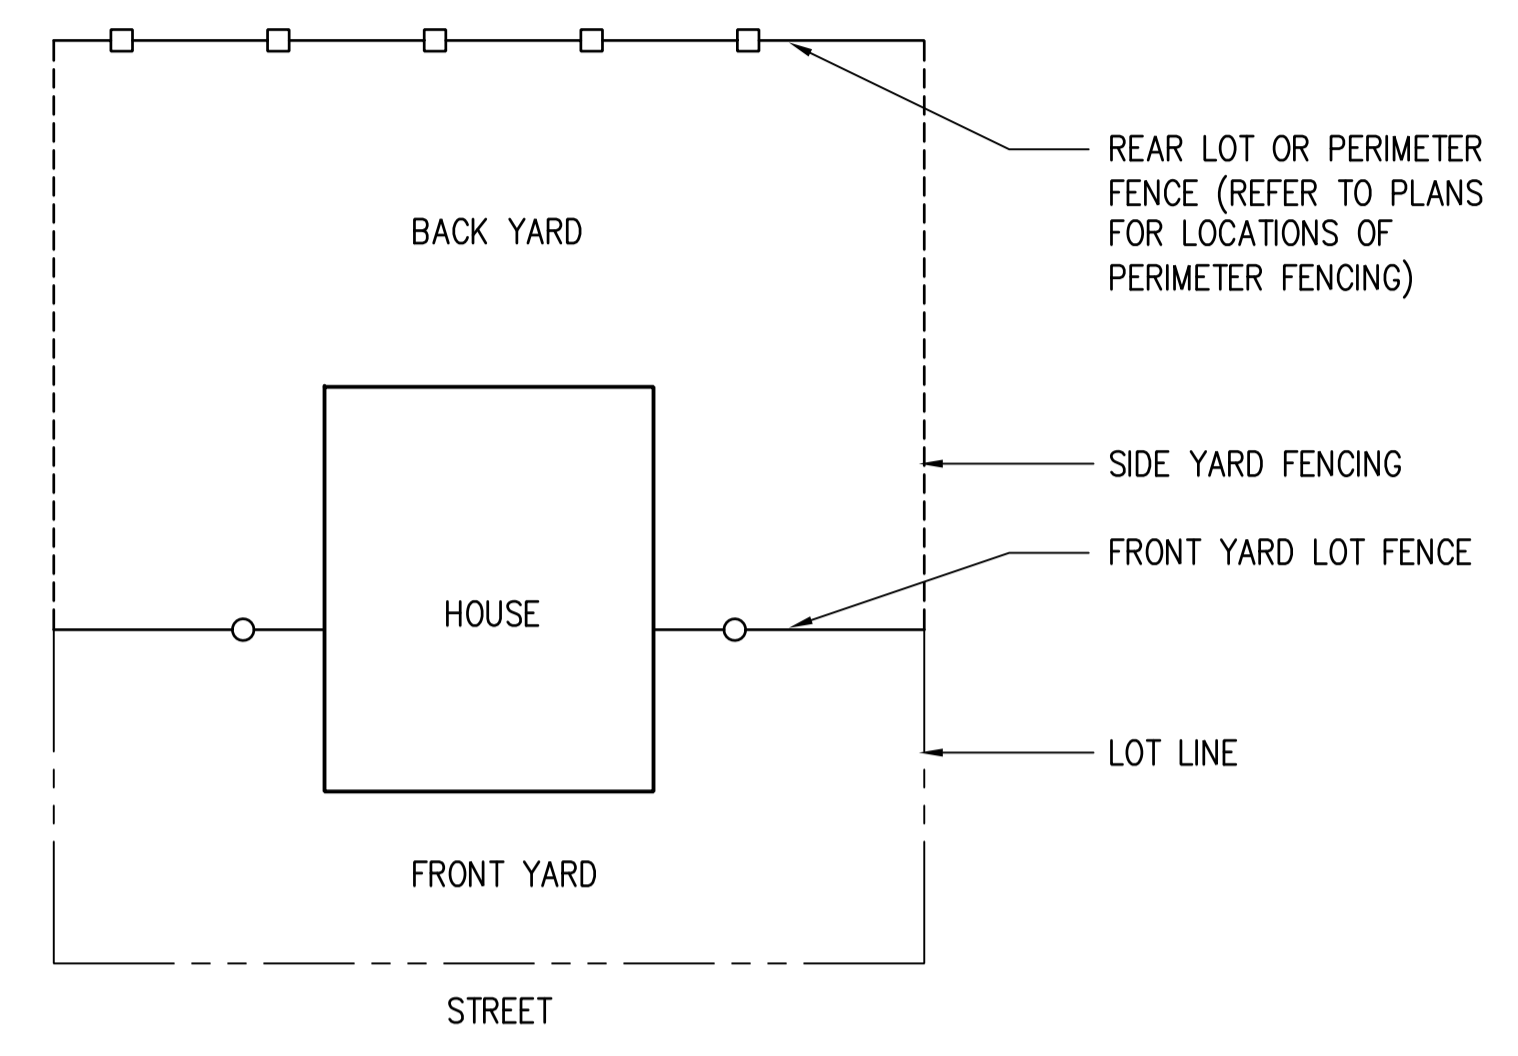


A MONUMENT SIGN
 SCALE: 1/2"=1'-0"

B LOT FENCE LOCATION PLAN
 SCALE: 1/2"=1'-0"

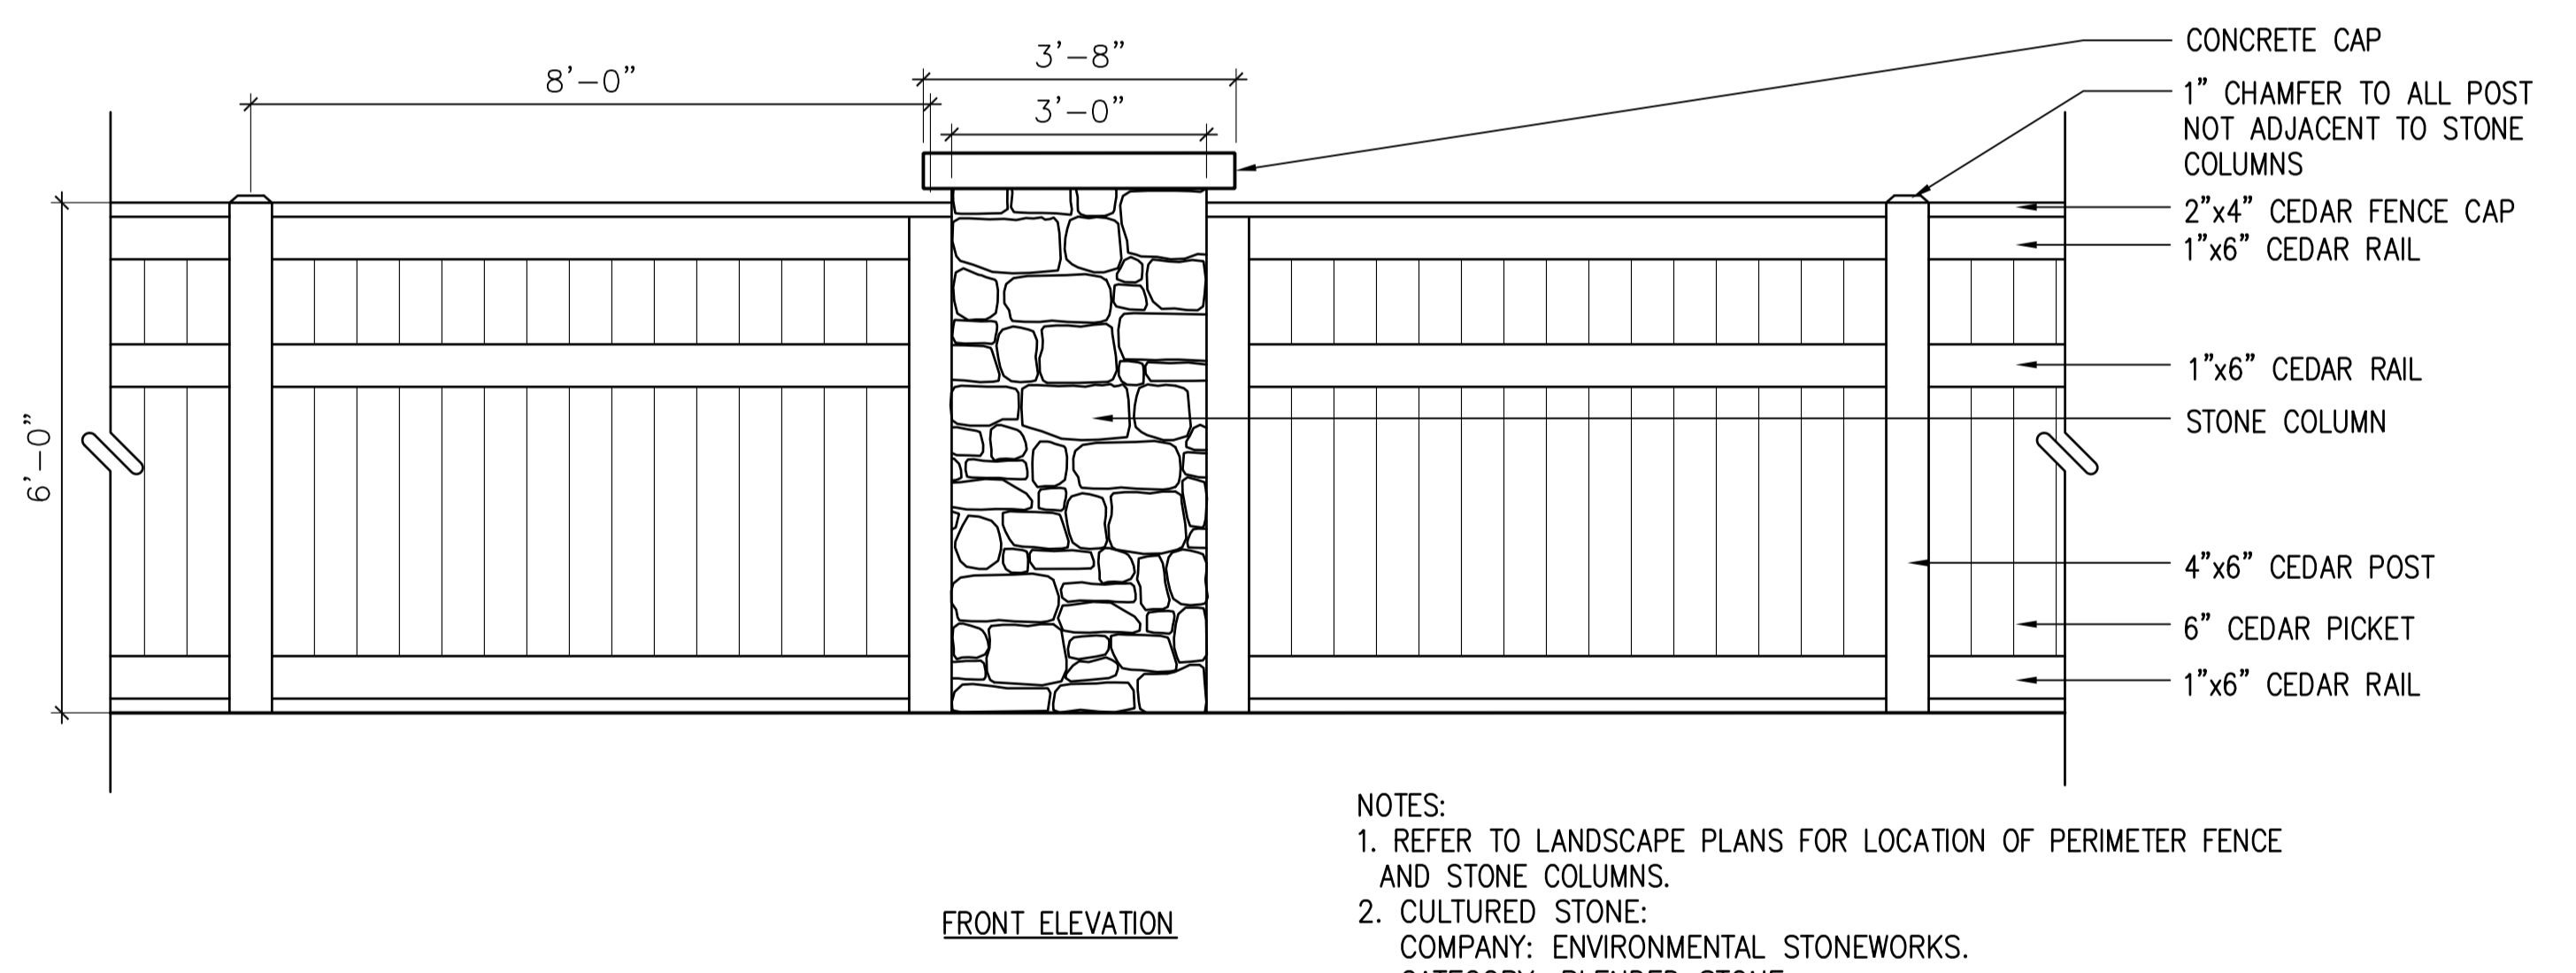


NOTES:
 1. REFER TO LANDSCAPE PLANS FOR LOCATION OF PERIMETER FENCE AND STONE COLUMNS.
 2. CULTURED STONE:
 COMPANY: ENVIRONMENTAL STONEWORKS.
 CATEGORY: BLENDED STONE
 STYLE: VALLAGIO
 COLOR: COUNTRY RUBBLE SANDSTONE

C PERIMETER FENCE
 SCALE: 1/2"=1'-0"

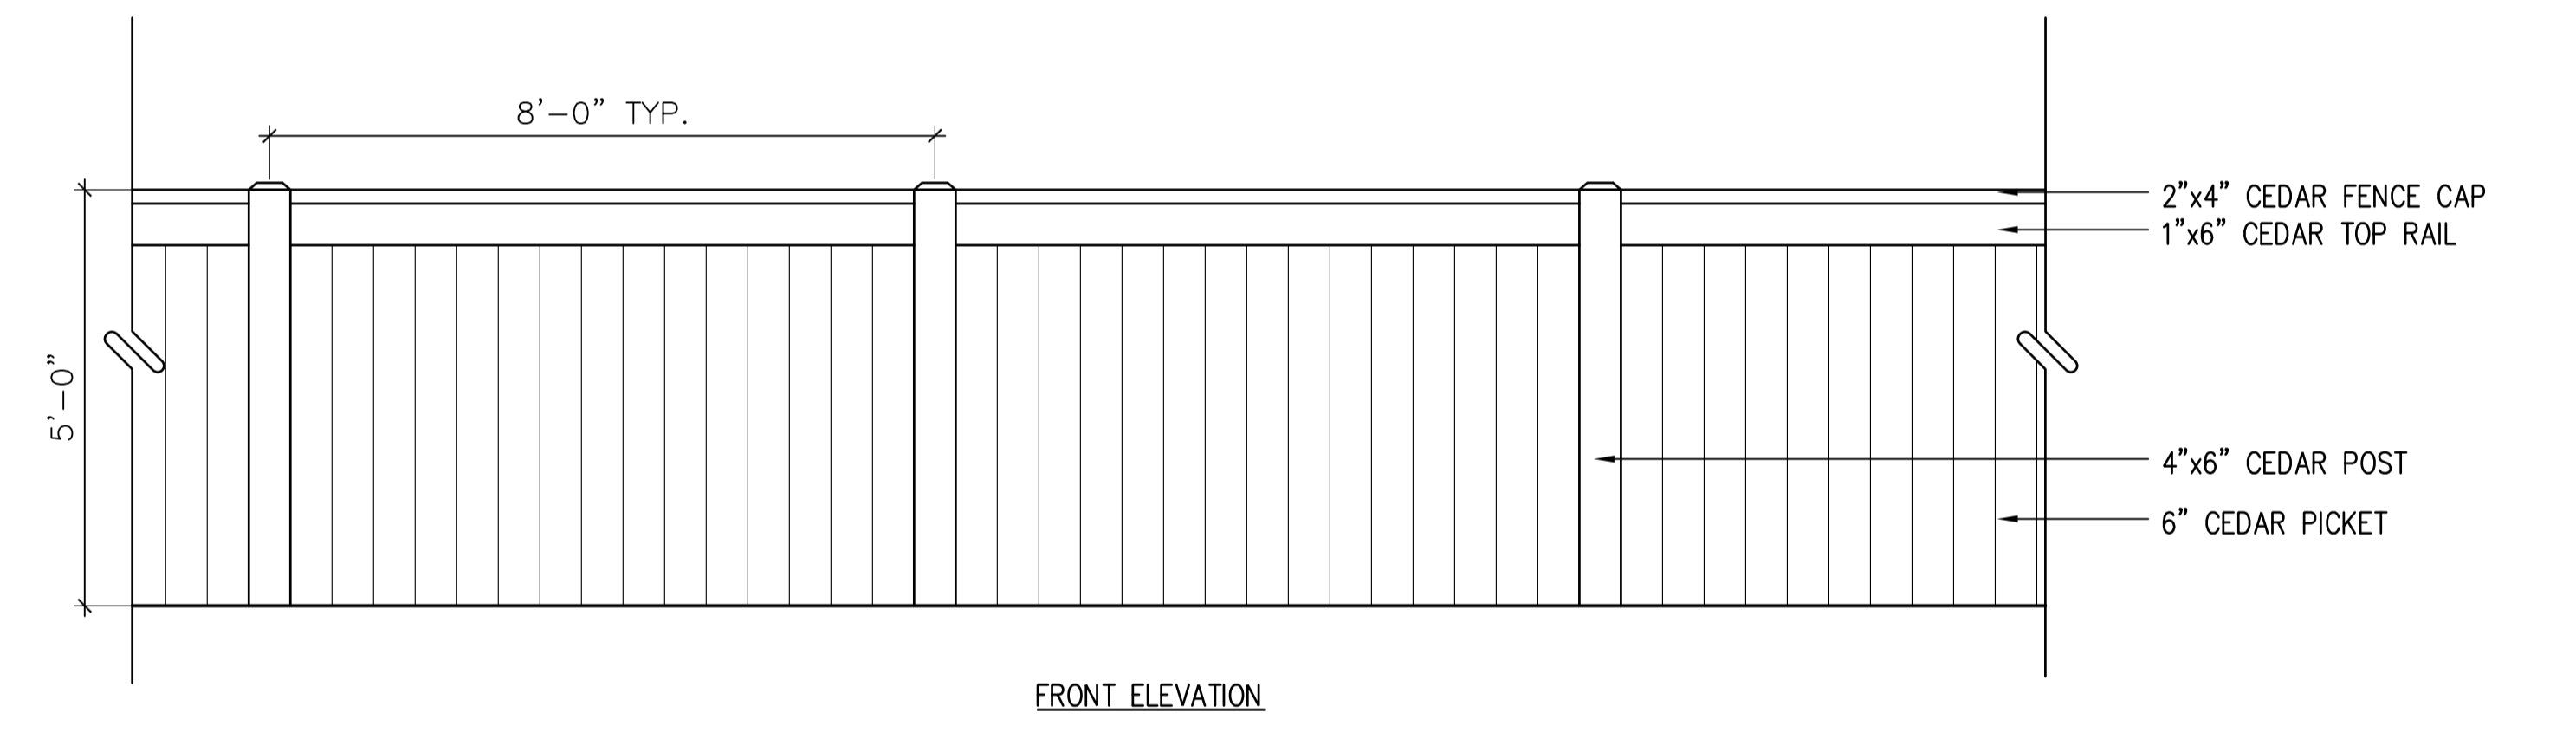

D FRONT YARD LOT FENCE
 SCALE: 1/2"=1'-0"

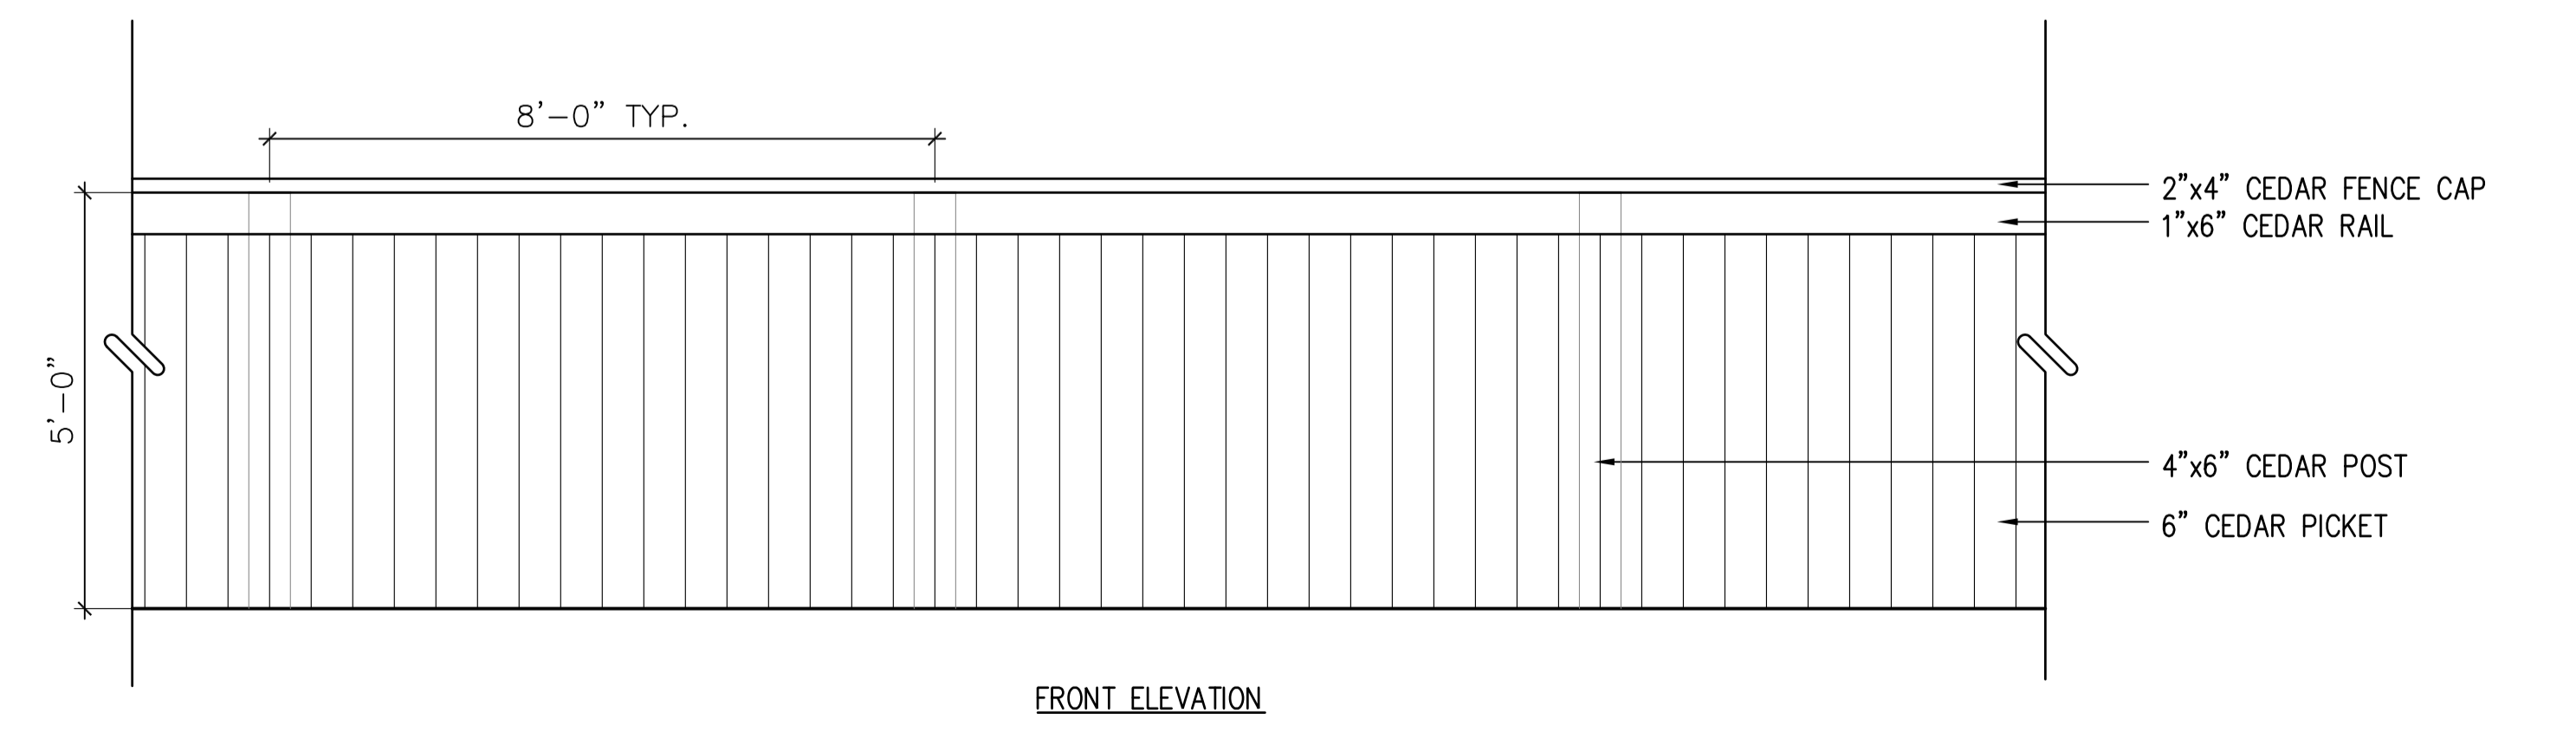

E SIDE YARD / REAR LOT FENCE
 SCALE: 1/2"=1'-0"

DT-MONU-SIGN

DT-FENCE-FRONT

DT-FENCE-SIDE-REAR